


SEE CONTRACT DOCUMENTS FOR NUMBER OF CIRCUIT BREAKERS REQUIRED

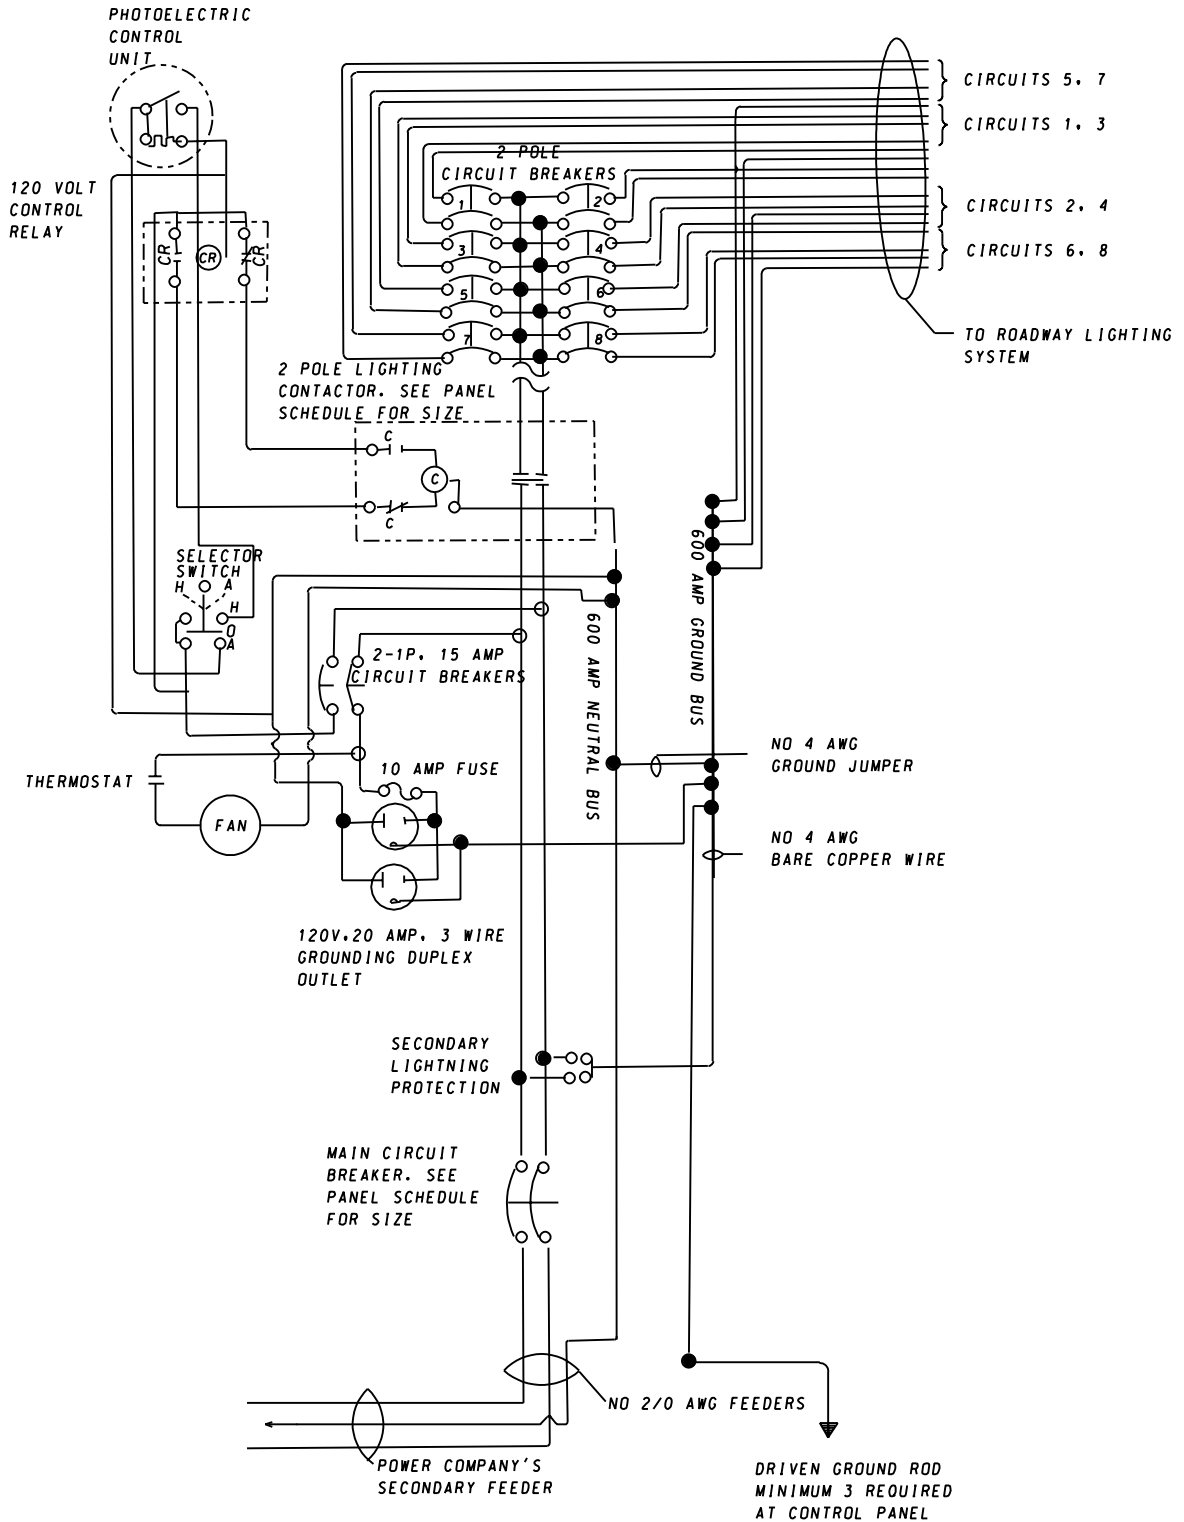

SPECIFICATION CATEGORY CODE ITEMS

APPROVED

DIRECTOR - OFFICE OF TRAFFIC AND SAFETY



APPROVAL • SHA REVISIONS	APPROVAL • FEDERAL HIGHWAY ADMINISTRATION
APPROVAL 7-1-94	APPROVAL 7-1-94
REVISED 10-1-01	REVISED 2-1-01
REVISED	REVISED
REVISED	REVISED

Maryland Department of Transportation STATE HIGHWAY ADMINISTRATION

STANDARDS FOR HIGHWAYS AND INCIDENTAL STRUCTURES
ROADWAY LIGHTING CONTROL CABINET

120/240 VOLT SYSTEM

240 VOLTS LUMINAIRE OPERATION

STANDARD NO.

MD 807.02